





ERDGESCHOSS

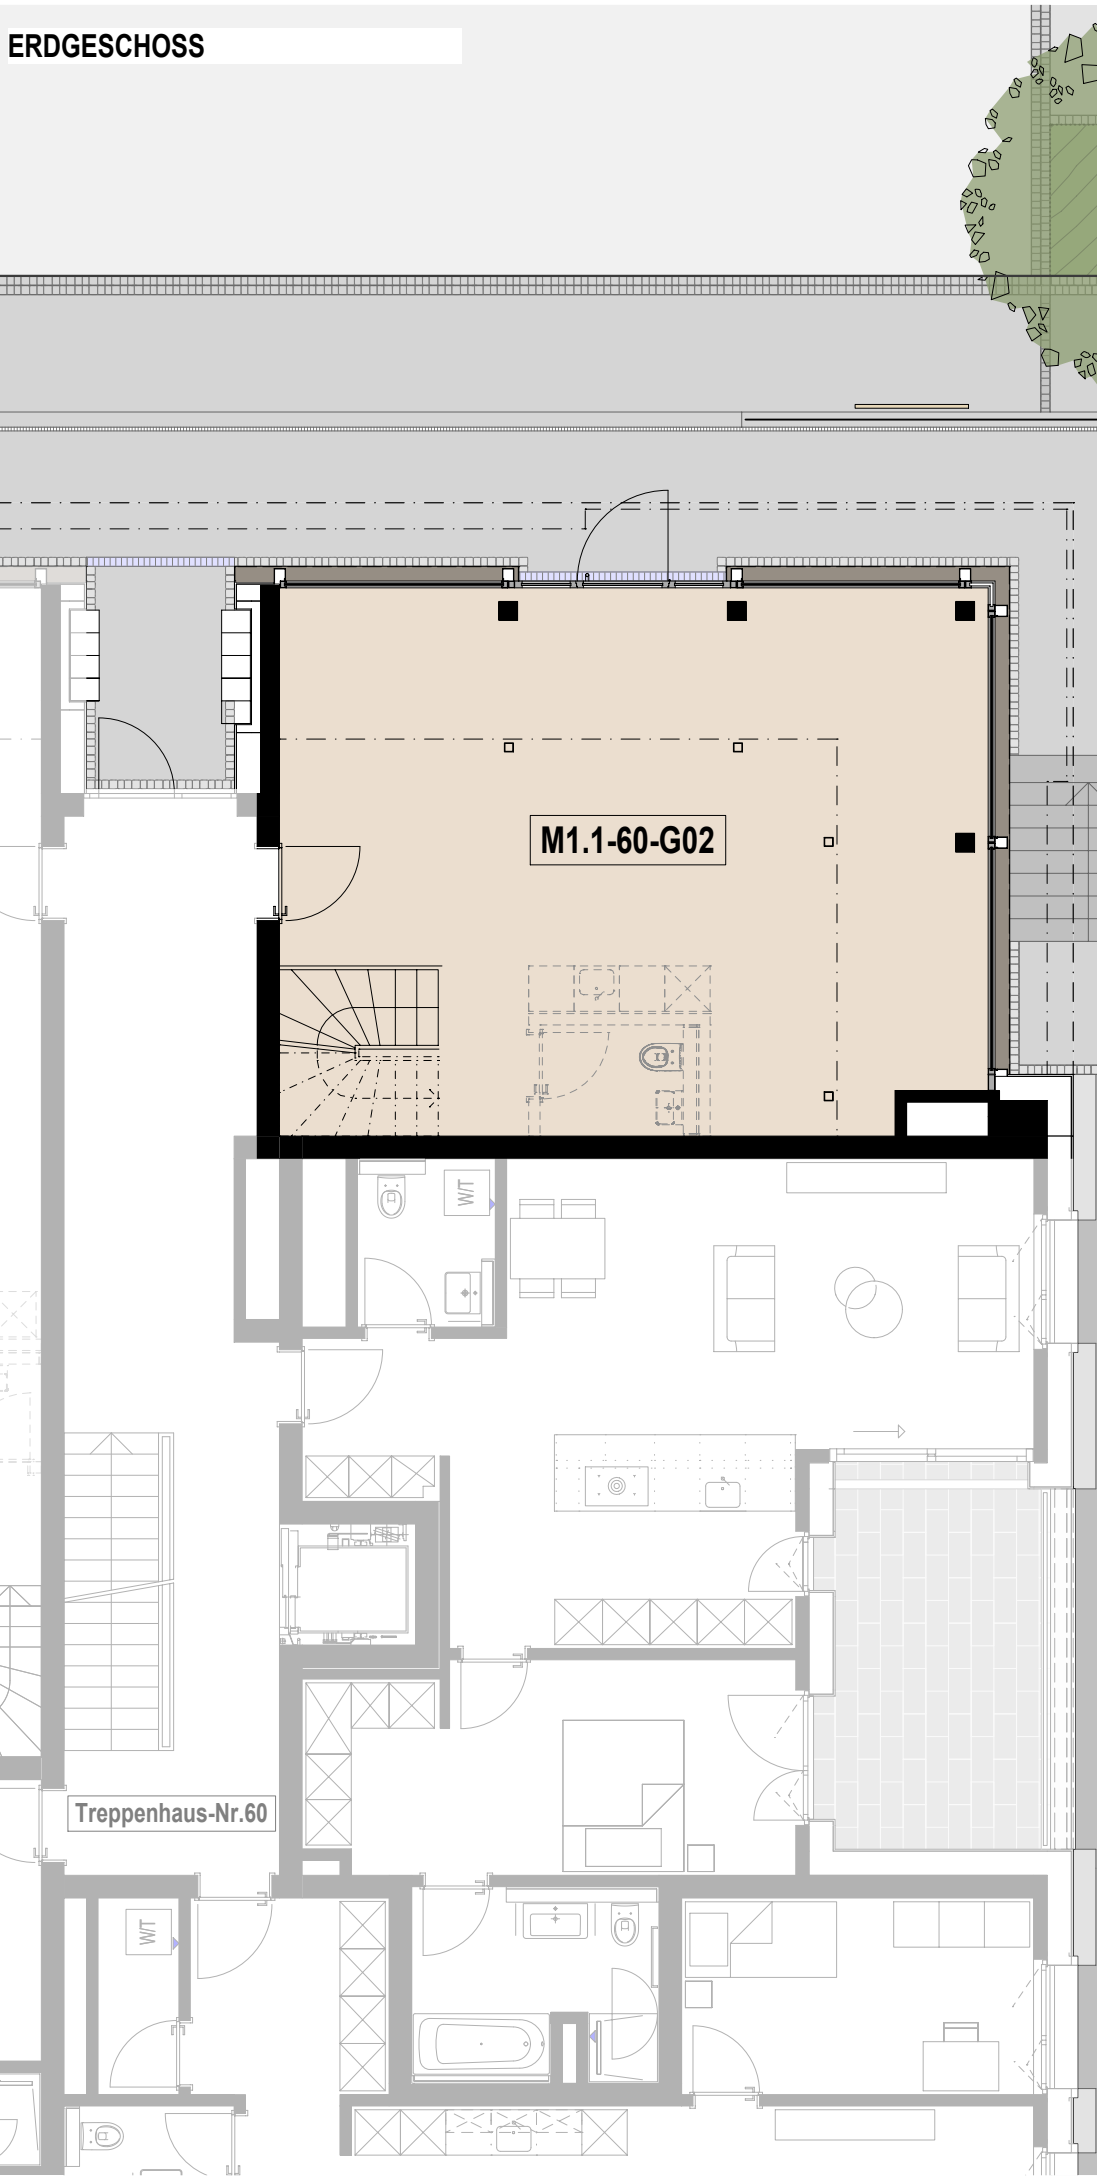

1.OBERGESCHOSS (GALLERIE)

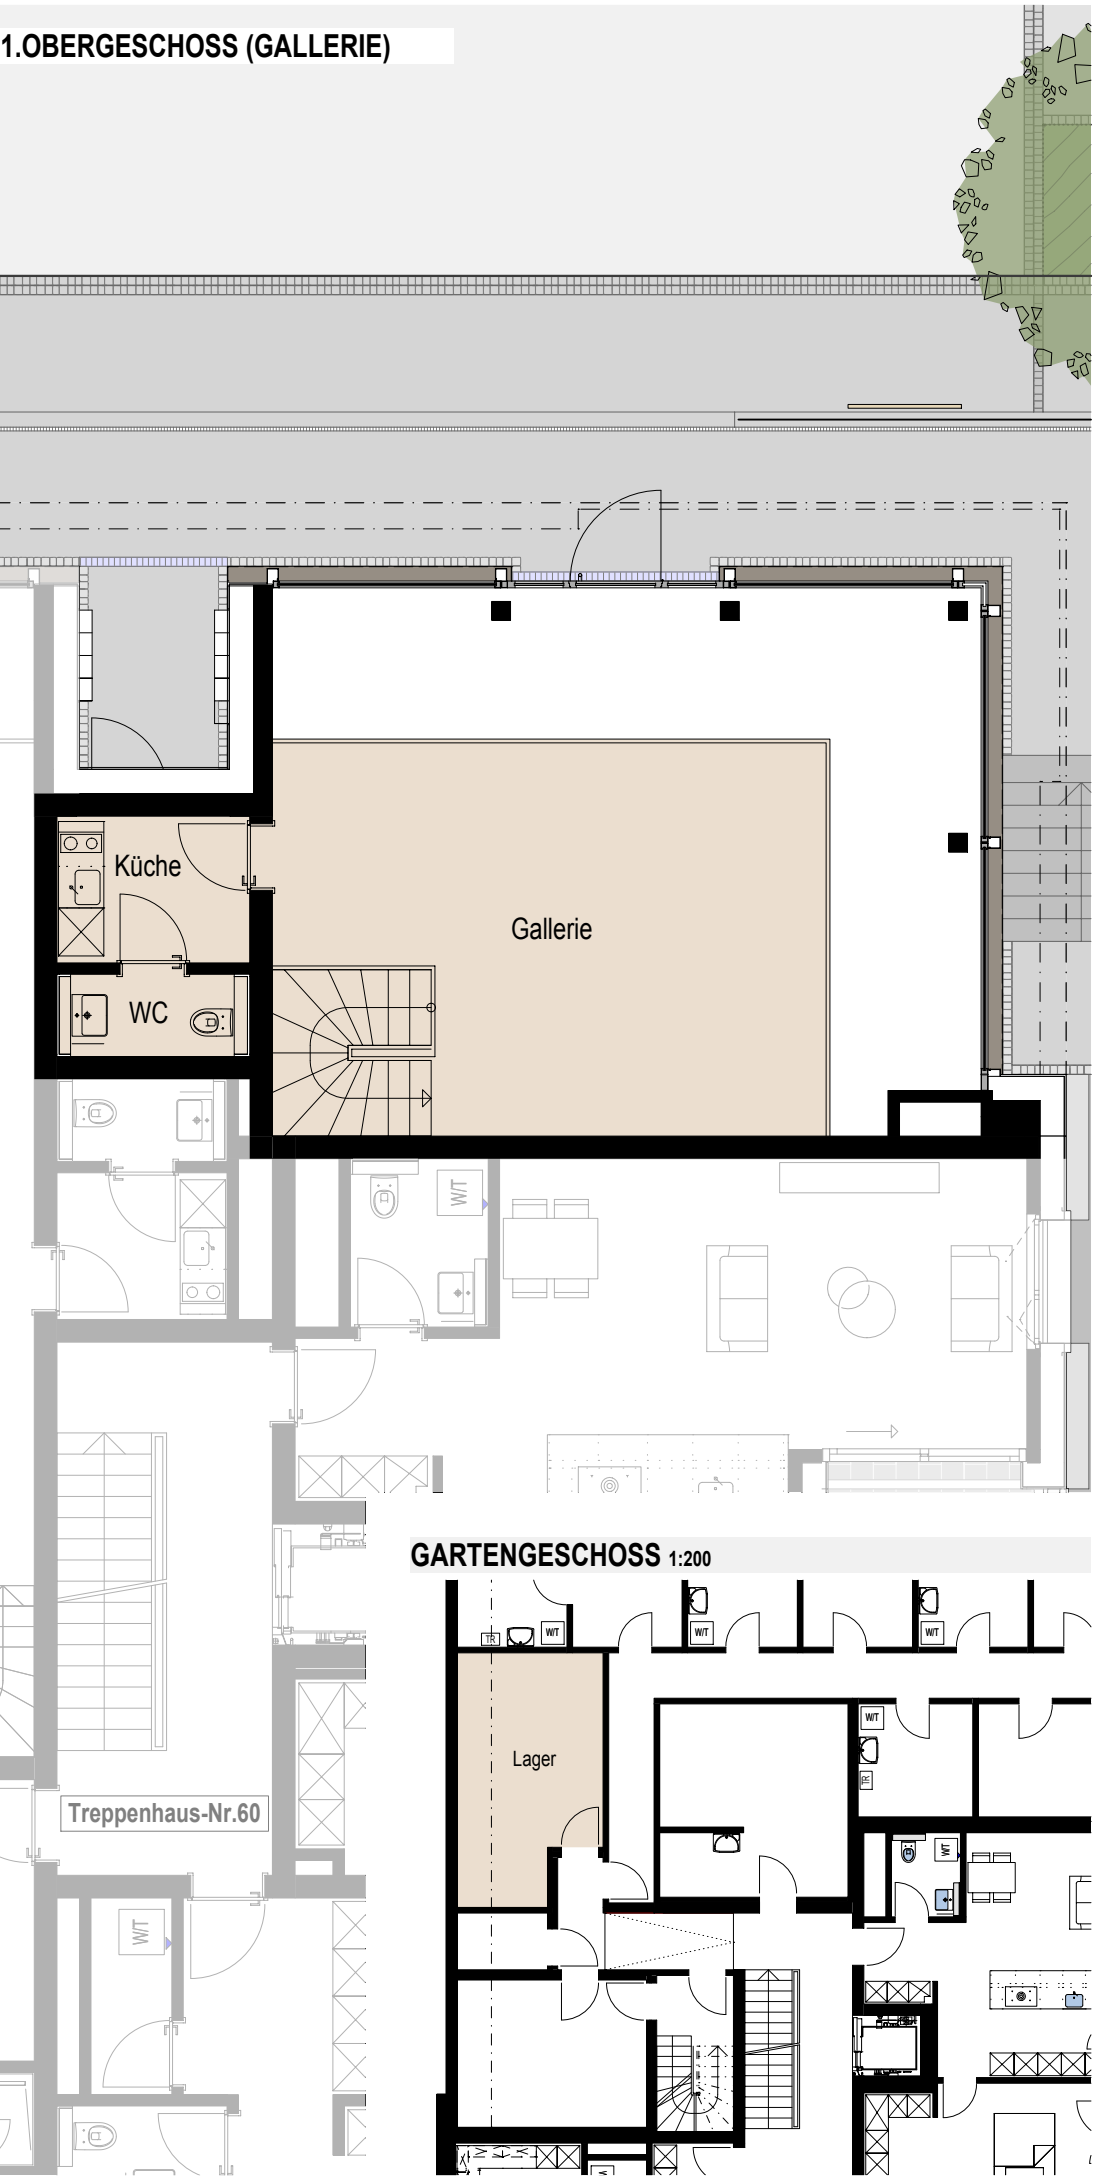

GARTENGESCHOSS 1:200

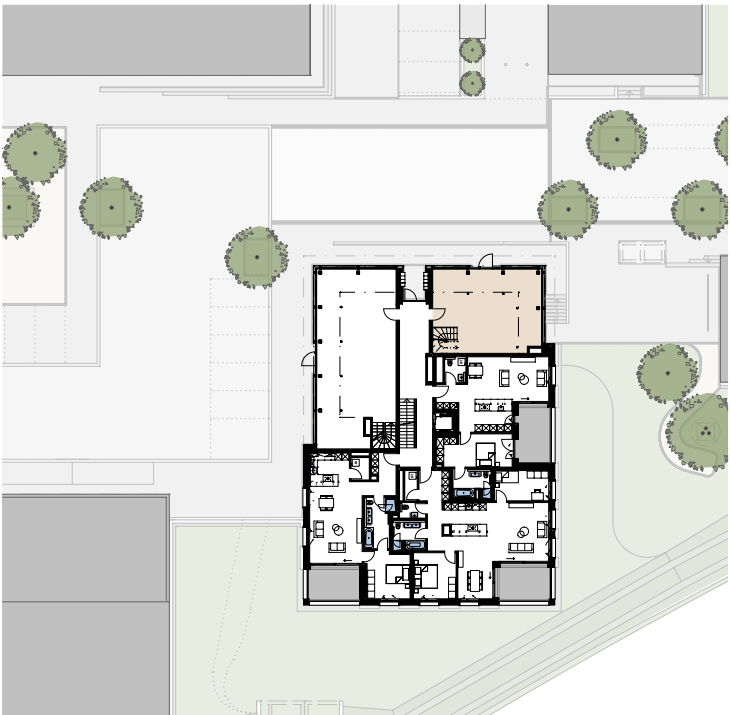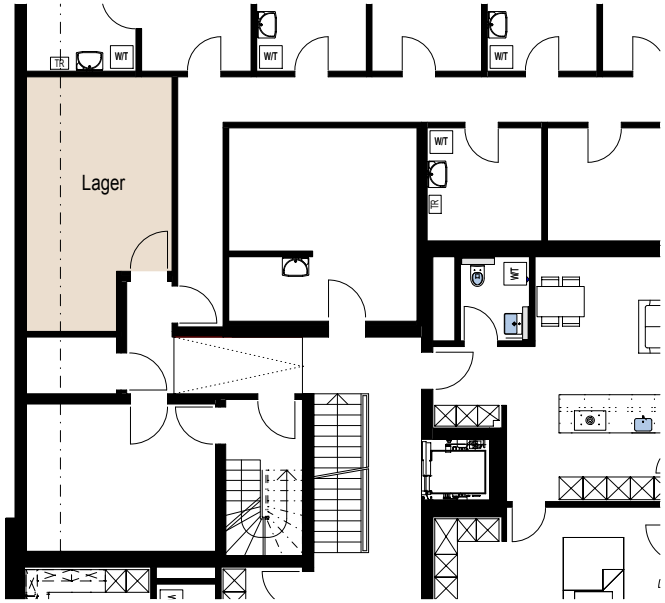

M1.1 - Treppenhaus Nr.60				
5.OG		W62		W61
4.OG	W54	W53	W52	W51
3.OG	W44	W43	W42	W41
2.OG	W34	W33	W32	W31
1.OG	W23	W22	W21	
EG	W13	W12	W11	G02
GG	W03	W02	W01	G01

M1.2 - Treppenhaus Nr.62			
3.OG	W41	W42	
2.OG	W31	W32	W33
1.OG	GEM	W21	W22
EG		W11	W12
GG			W01

ERDGESCHOSS / 1.OBERGESCHOSS (GALLERIE)

M1.1-60-G02 - Gewerbe	
Gewerbe	67.0 m²
Gewerbe Galerie	34.1 m²
Küche	5.0 m²
WC	2.8 m²
Total Nettofläche	108.9 m²
Lager	23.6 m²
Total Nettonutzfläche	132.5 m²



Baufeld M1 / Gebäude M1.1
GEWERBE M1.1-60-G02

Massstab 1:100 0 1 2 3

