





ERDGESCHOSS

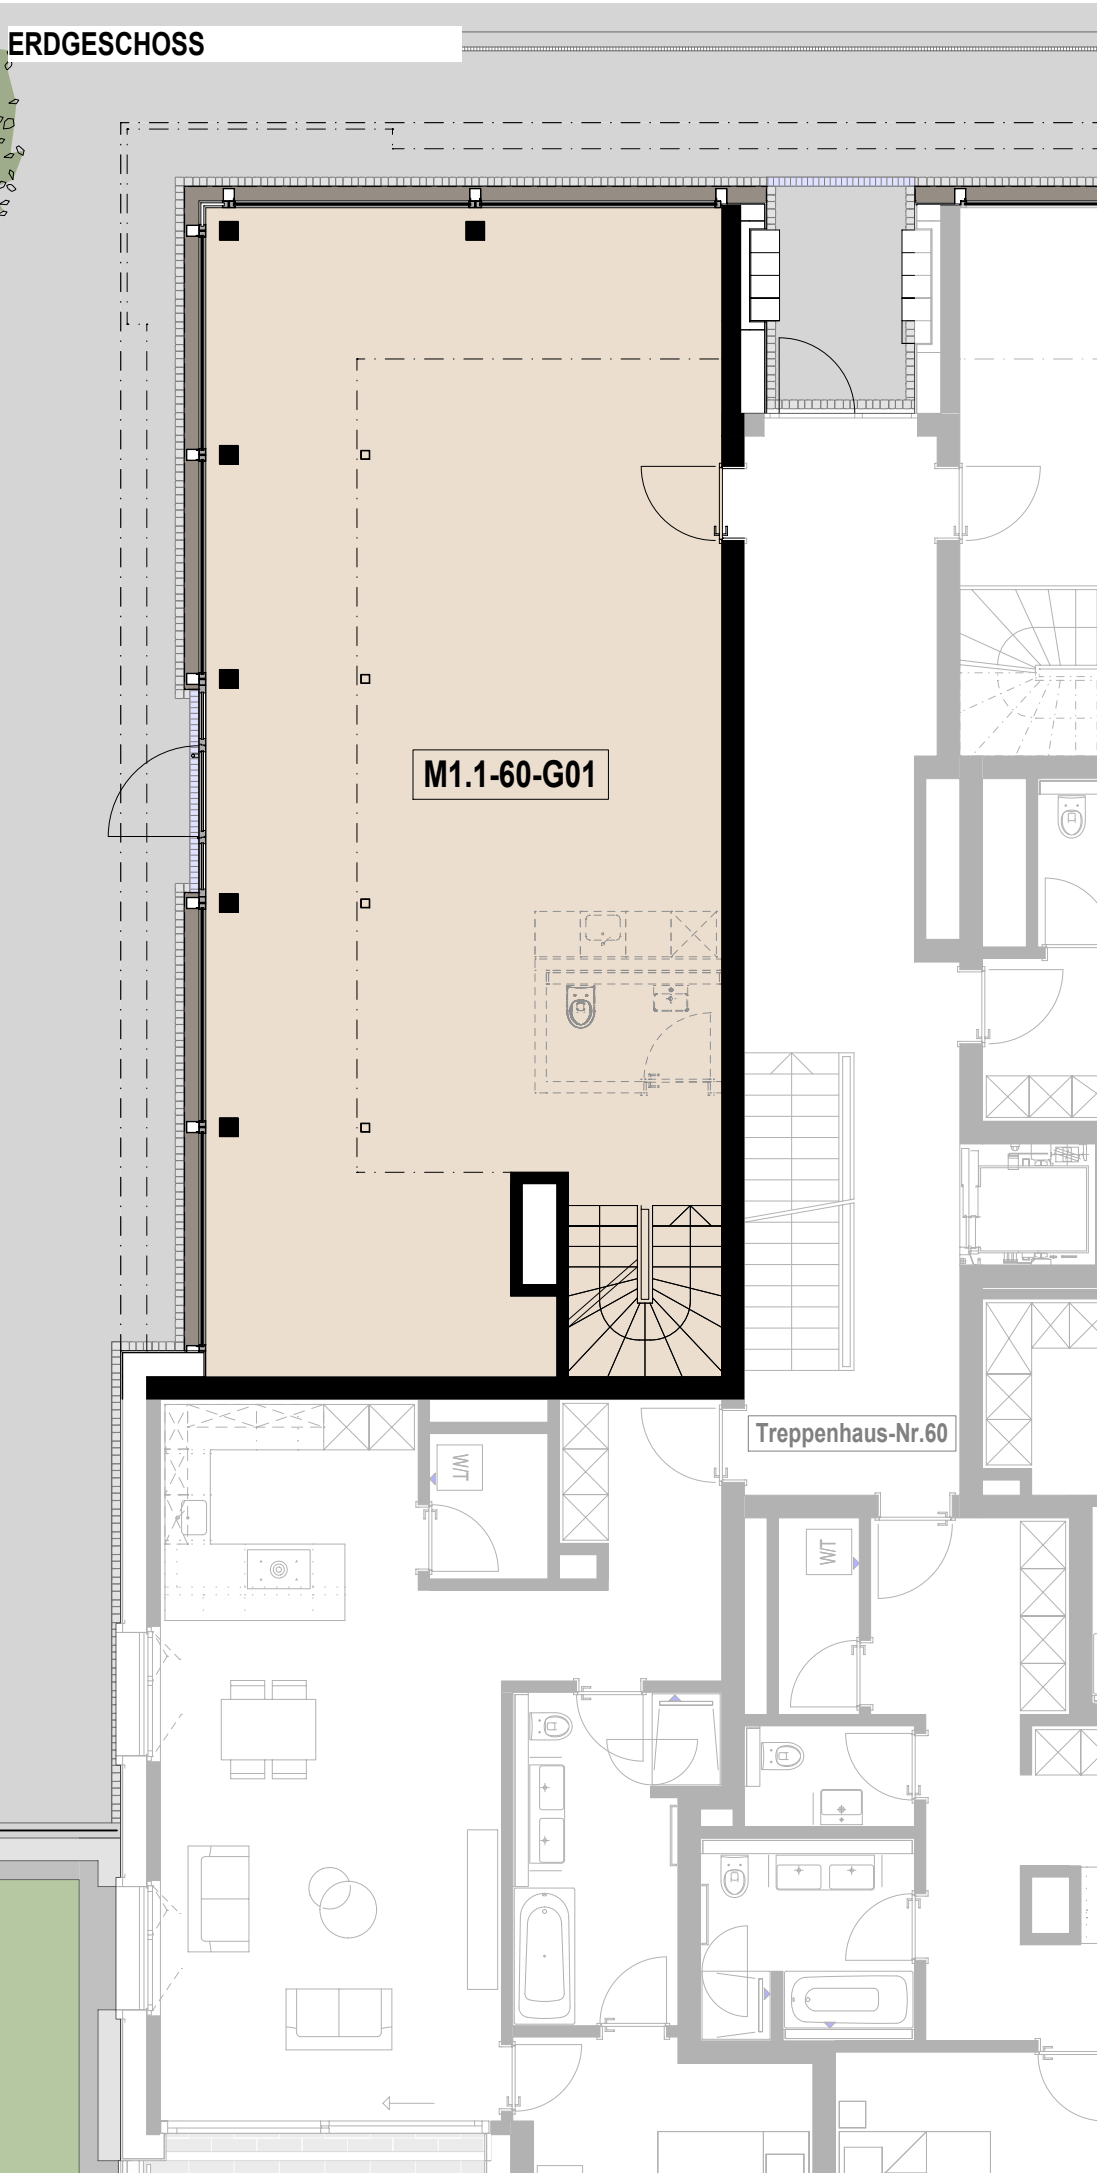

1.OBERGESCHOSS (GALLERIE)

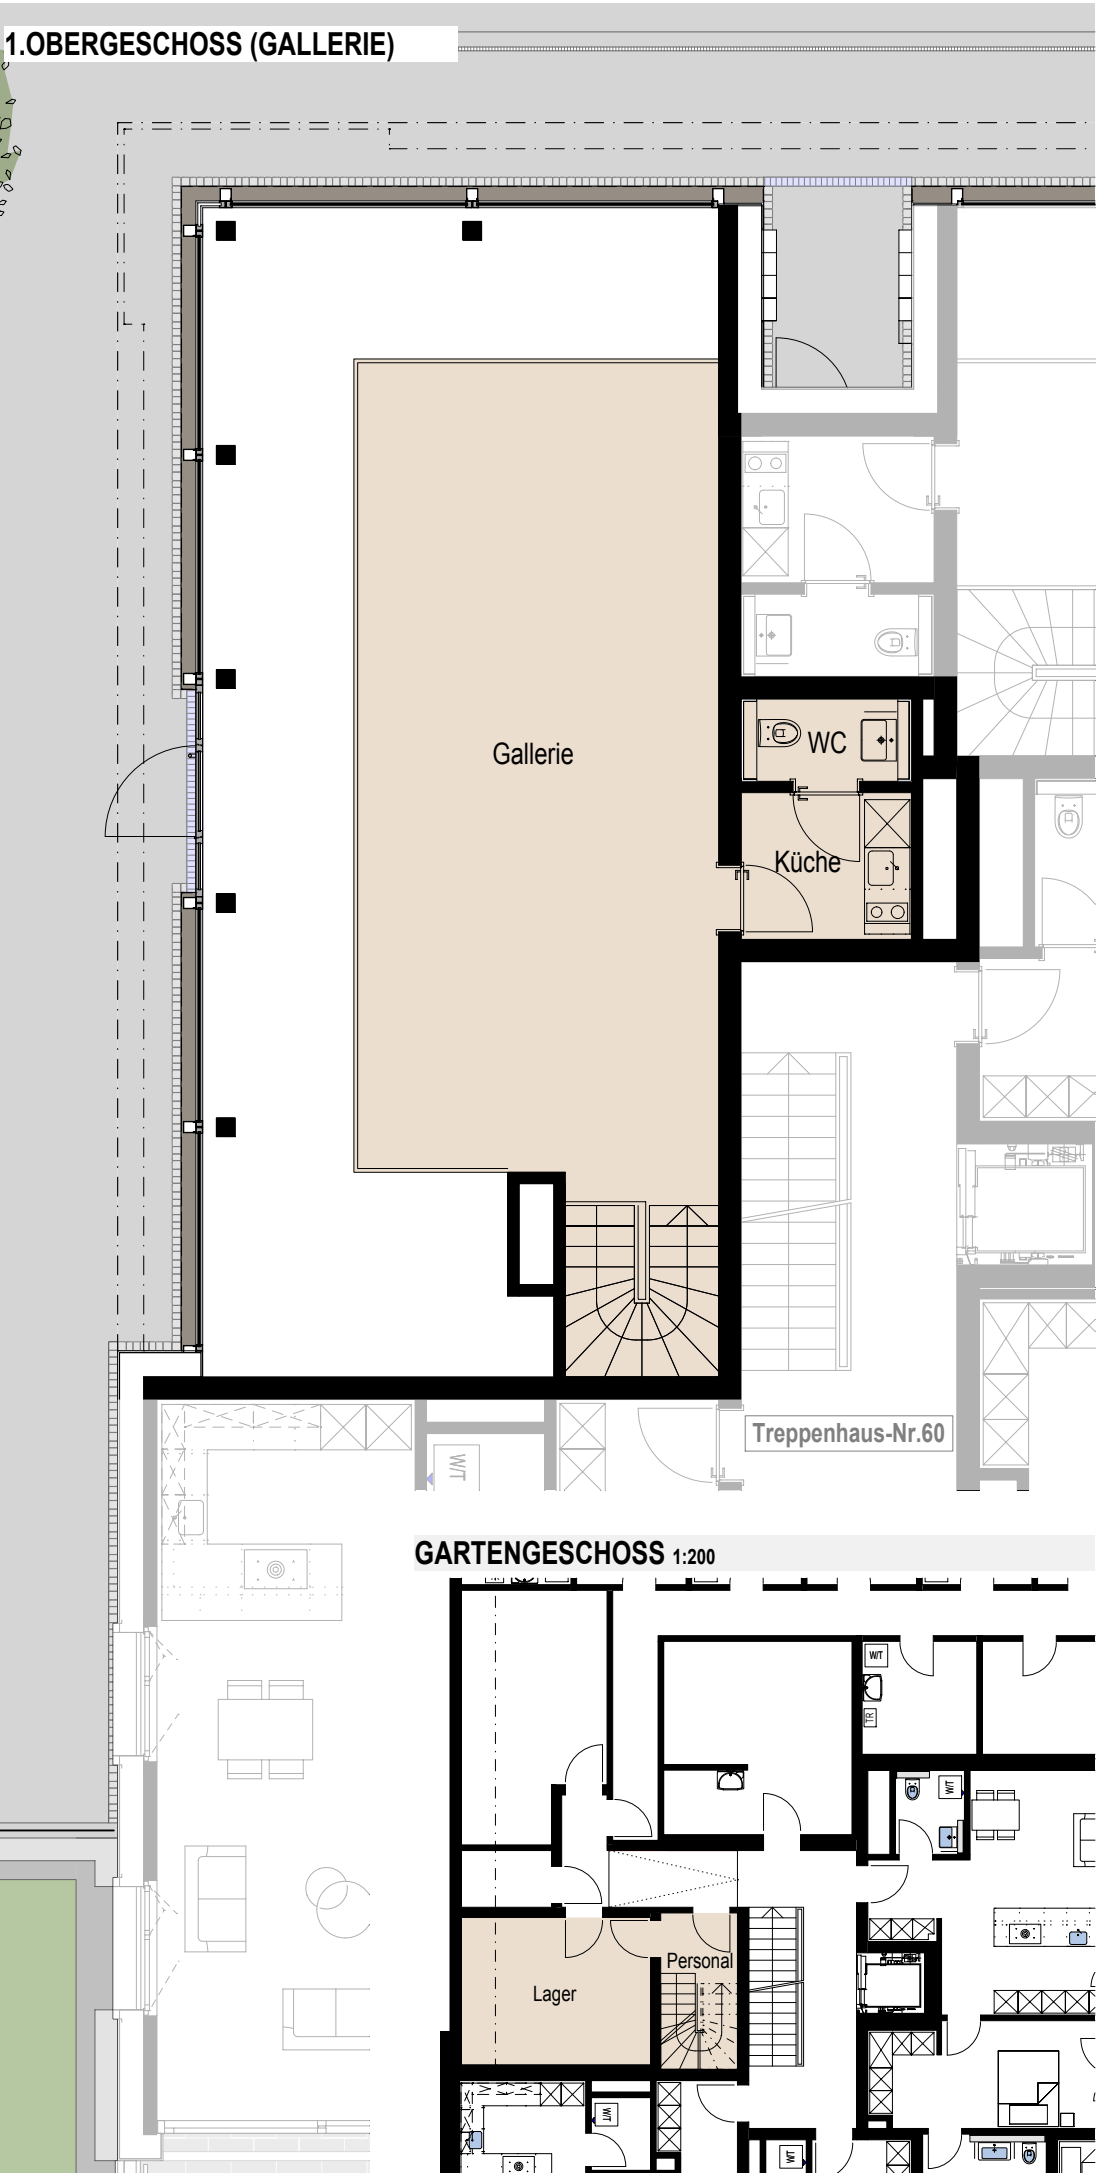

GARTENGESCHOSS 1:200

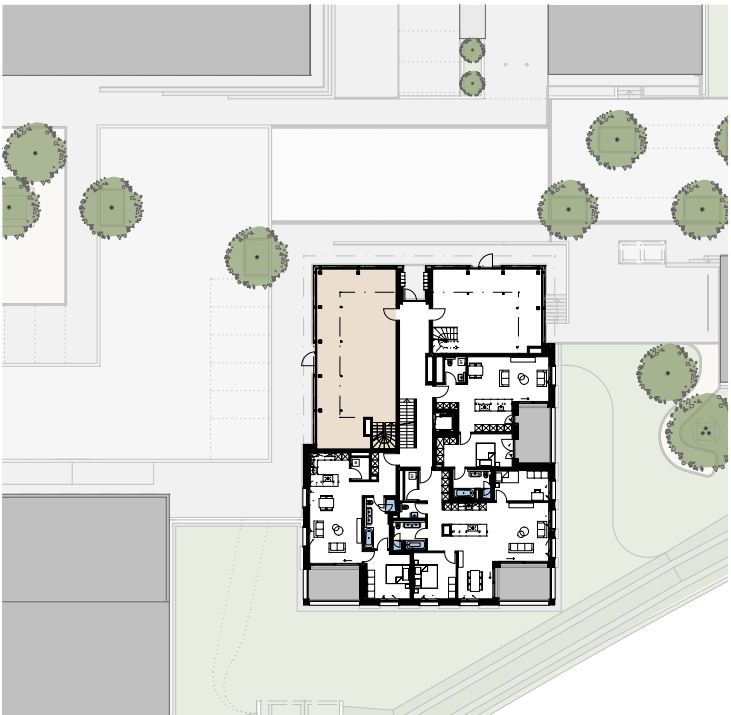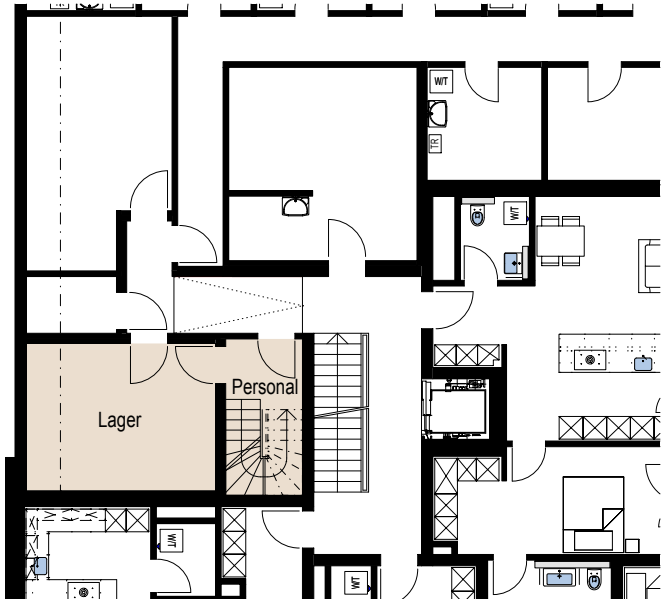

M1.1 - Treppenhaus Nr.60				
5.OG		W62		W61
4.OG	W54	W53	W52	W51
3.OG	W44	W43	W42	W41
2.OG	W34	W33	W32	W31
1.OG	W23	W22	W21	
EG	W13	W12	W11	G01
GG	W03	W02	W01	

M1.2 - Treppenhaus Nr.62			
3.OG	W41	W42	
2.OG	W31	W32	W33
1.OG	GEM	W21	W22
EG		W11	W12
GG			W01

ERDGESCHOSS / 1.OBERGESCHOSS (GALLERIE)

M1.1-60-G01 - Gewerbe	
Gewerbe	99.1 m²
Gewerbe Galerie	57.4 m²
Küche	4.4 m²
WC	2.5 m²
Total Nettogröße	163.4 m²
Lager	19.5 m²
Personal	8.4 m²
Total Nettogröße	191.3 m²



Baufeld M1 / Gebäude M1.1
GEWERBE M1.1-60-G01

Massstab 1:100 0 1 2 3



PI.3912 / 28.11.2019